



Ministry of Transportation and Infrastructure


PROJECT NO. 22593

HIGHWAY NO. 1

KICKING HORSE CANYON PROJECT - PHASE 4

LEGEND:

- BRIDGE
- VIADUCT
- WALL

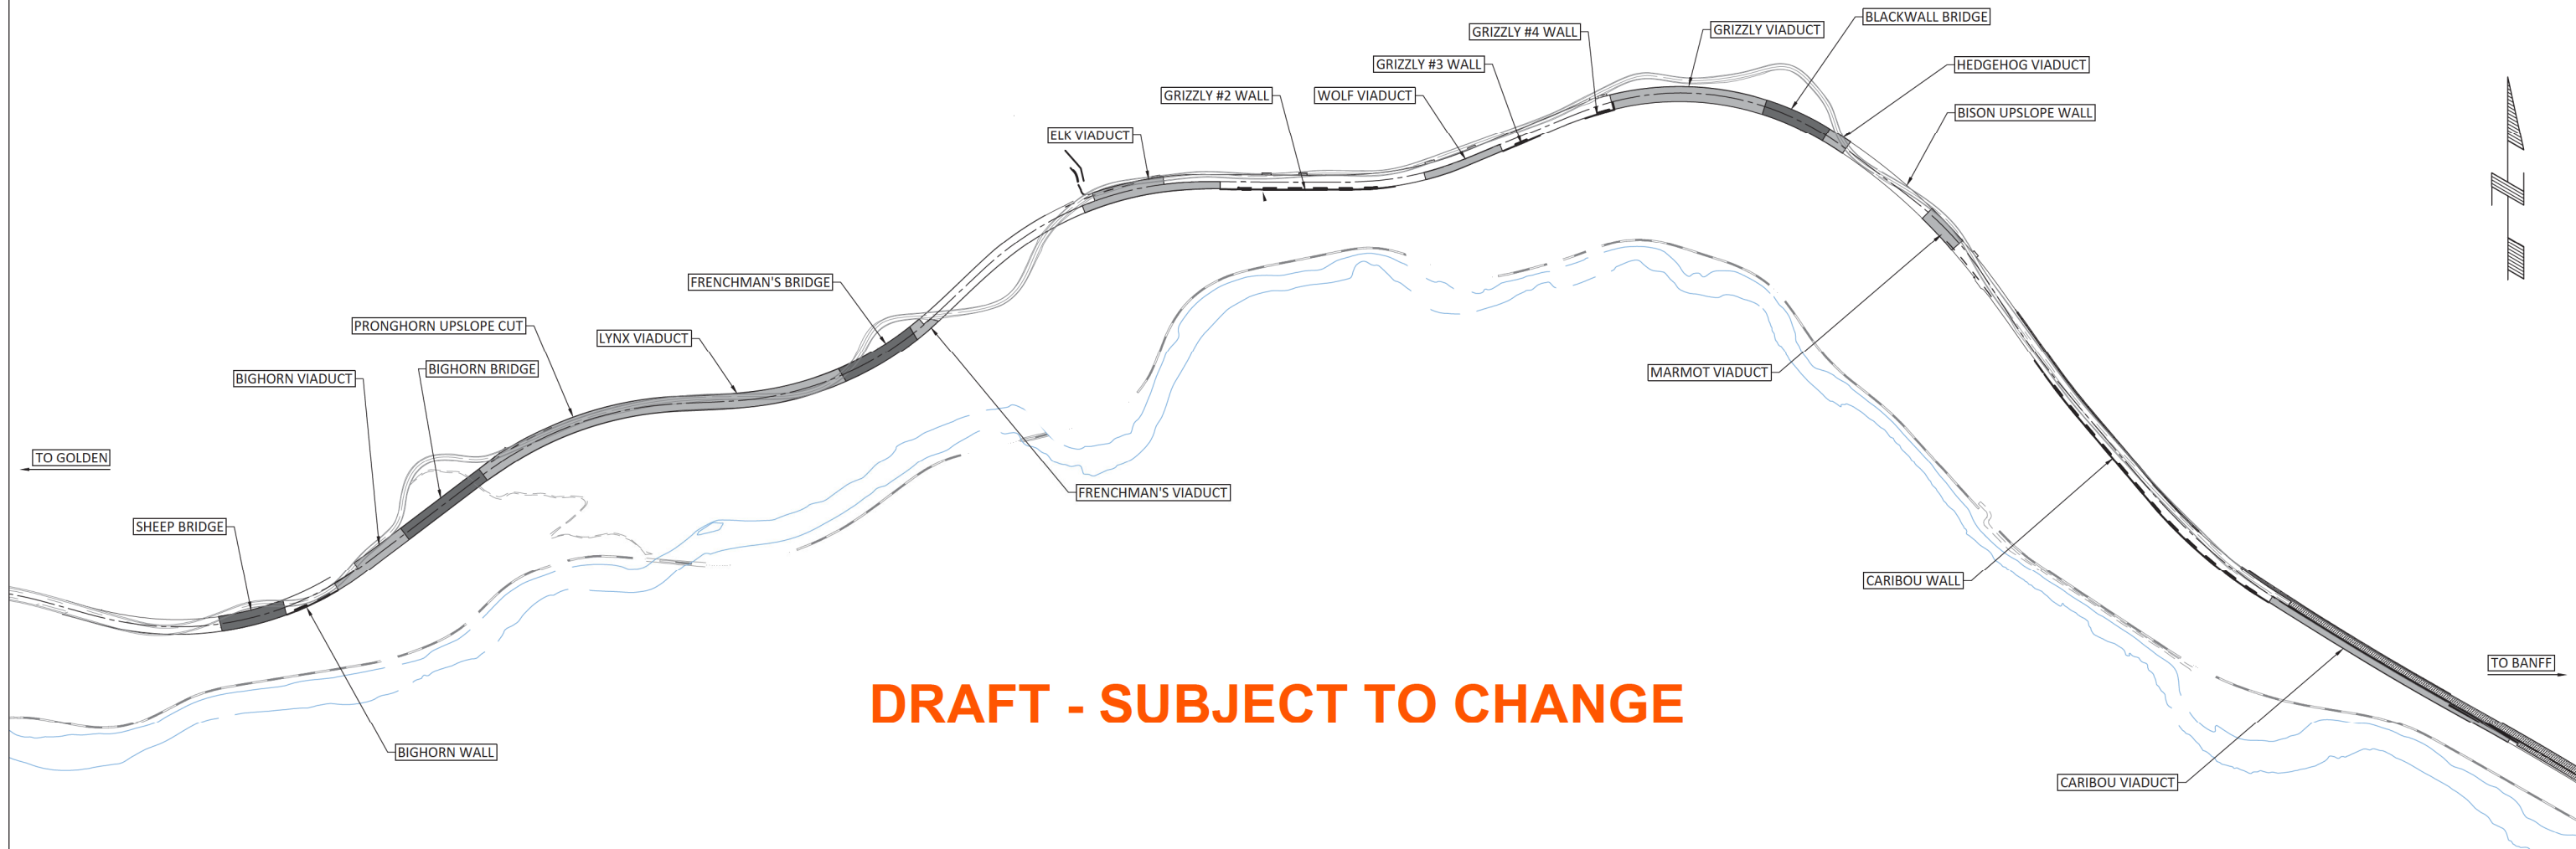

DRAFT - SUBJECT TO CHANGE

REFERENCE ONLY



PARSONS
METROTOWER 1, SUITE 2300, 4710 KINGSWAY,
BURNABY, BRITISH COLUMBIA, CANADA V5H 4M2 TEL:
604-439-5300 FAX: 604-439-5300
www.Parsons.com

SCALE		CAD FILENAME	
REV	DATE	REVISIONS	SIGNATURE

MINISTRY OF TRANSPORTATION AND INFRASTRUCTURE

KICKING HORSE CANYON PROJECT - PHASE 4
BRIDGES, WALLS AND VIADUCTS